


COPYRIGHT ALL RIGHTS RESERVED

DO NOT SCALE

STEPS AND RAMP UP BANK LEADING TO HOTEL CAR PARK ABOVE.

THE PROPOSED MARINA FACILITY IS TO PROVIDE BOATING ACCESS FOR PUBLIC VISITORS, FERRIES, WATER TAXIS, CHARTER BOATS ETC. TO THE NEWPORT ARMS HOTEL.

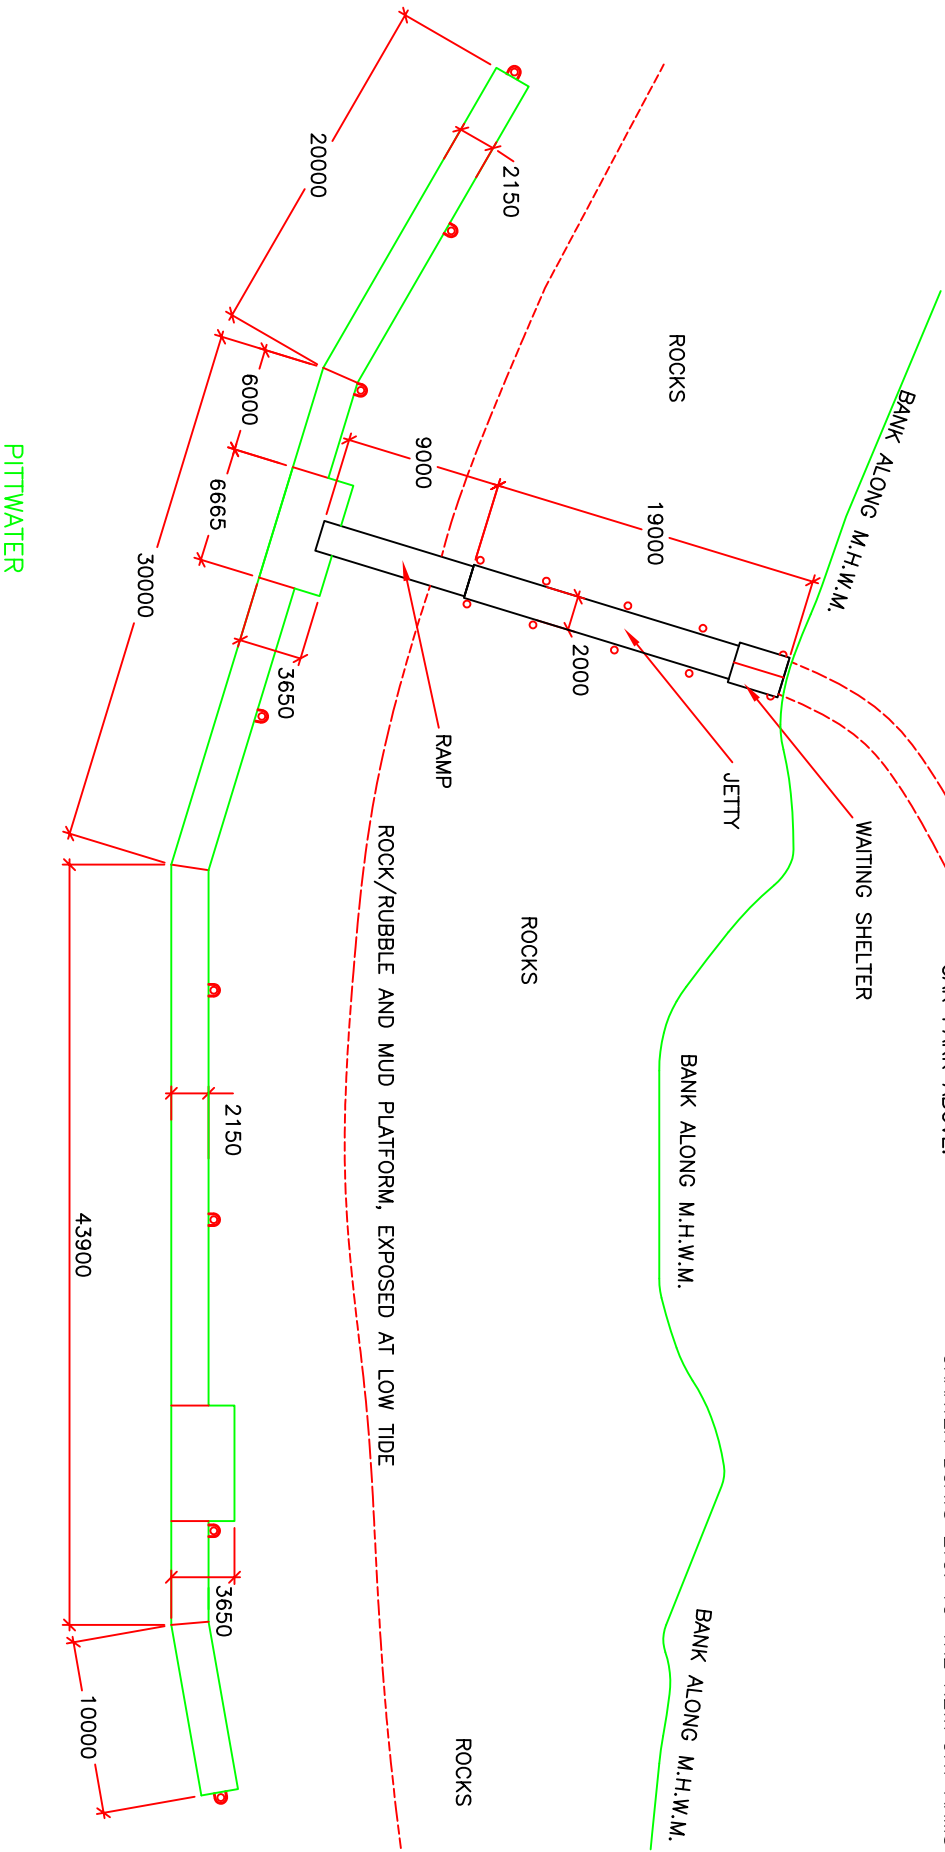

APPROX. COVERAGE-298m<sup>2</sup>

MARINE DOCK SYSTEMS

NEWPORT ARMS HOTEL  
KALINYA ST. NEWPORT

PROPOSED PUBLIC VISITORS ACCESS MARINA



SCALE	1:400	DRAWING No.	A4-1510
DRAWN	BJM	REV	C
DATE	6.4.98		