


COPYRIGHT ALL RIGHTS RESERVED

NOTE—MARINE DOCK SYSTEMS ALSO OFFERS AN ALTERNATIVE WITH GALVANISED FASTENERS.

DO NOT SCALE

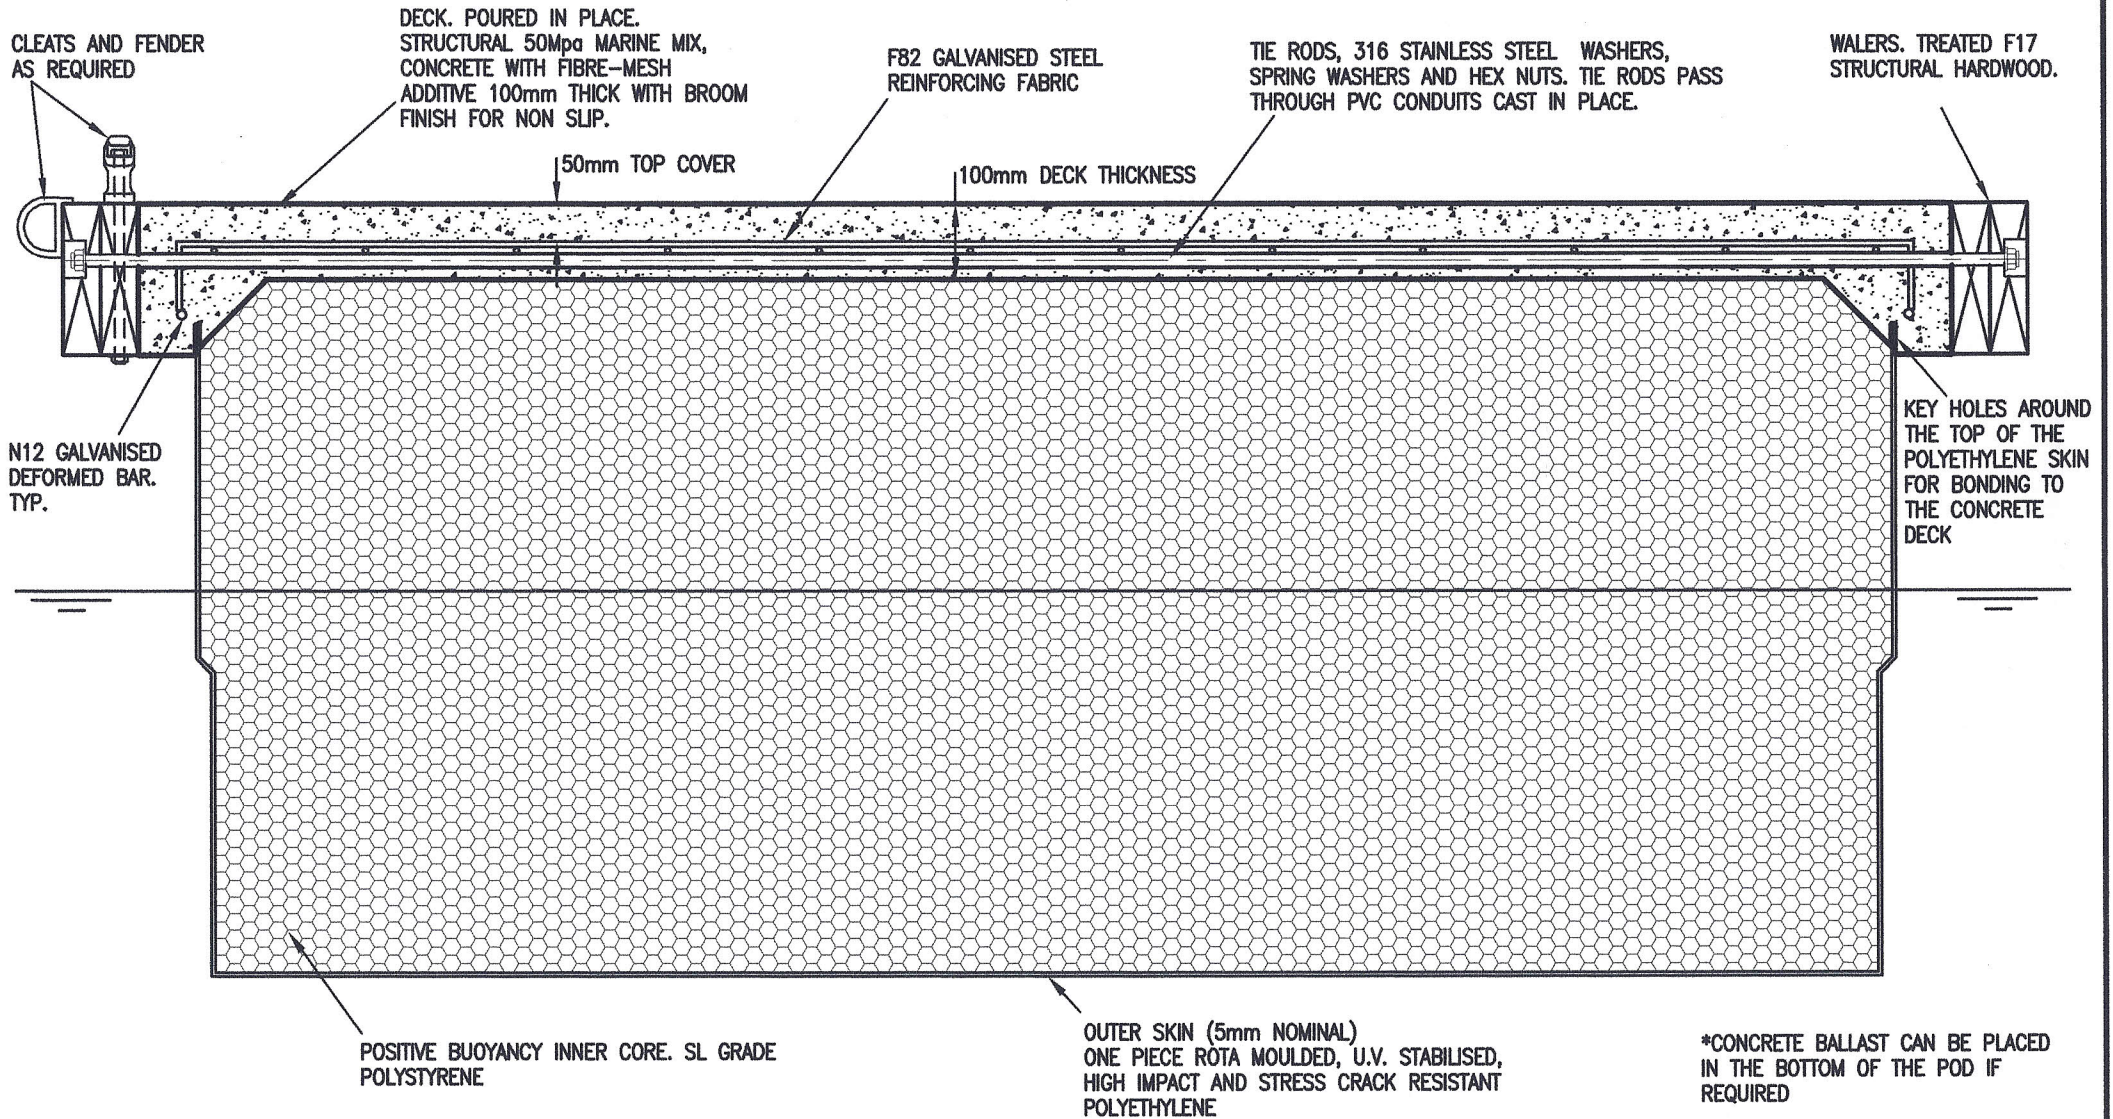

**MARINE DOCK SYSTEMS
PTY LTD**

**CONCRETE PONTOON
SYSTEM**

TYPICAL SECTION



SCALE	N.T.S.	DWG	A4-2906	
DRAWN	JPM	REV	D	13,3,05
DATE	20-5-01	CHK	APP'D	