



COPYRIGHT ALL RIGHTS RESERVED

DO NOT SCALE

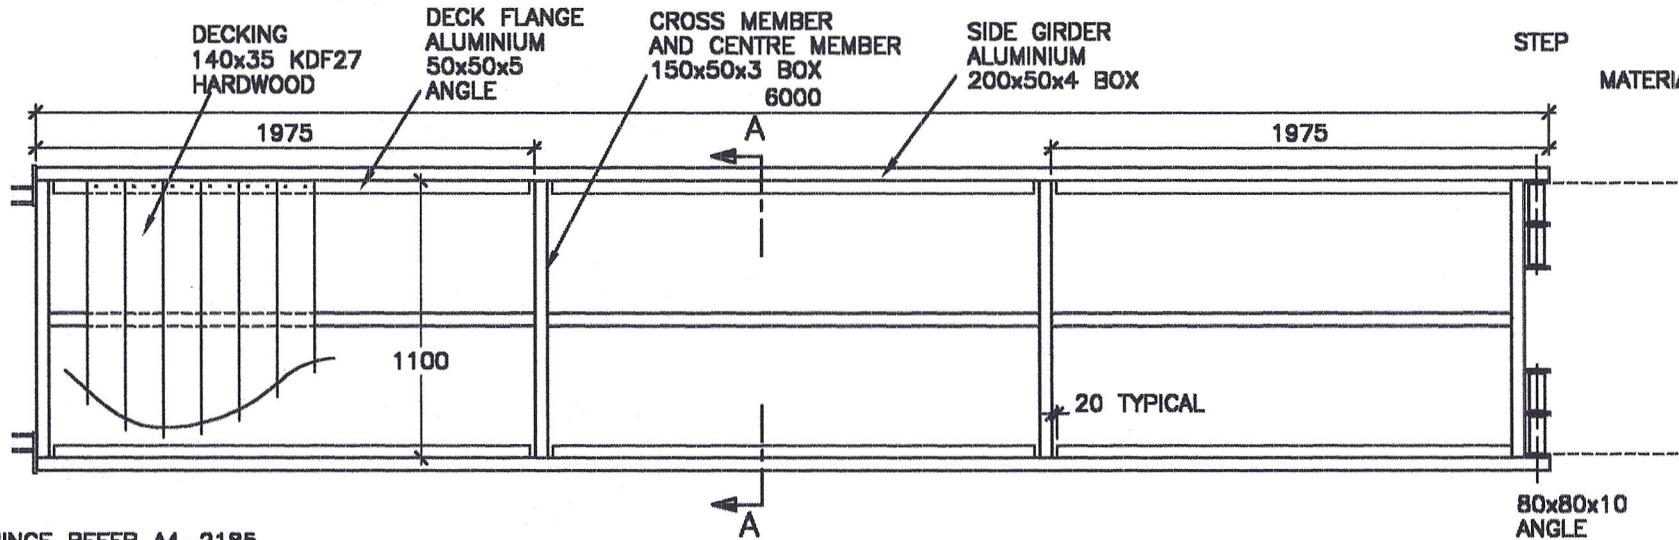


MATERIAL--ALL EXTRUSIONS ARE GRADE 6063-T5 OR EQUIVALENT.
 --ALL STRUCTURE IS FULLY WELDED WITH A NOMINAL FILLET OF 5mm.
 --FILLER ALLOY IS GRADE 5356.
 --3/8" DRAIN HOLES TO BE DRILLED IN THE UNDERSIDE OF ALL MEMBERS
 DECKING IS FIXED WITH STAINLESS PAN PHILLIPS MACHINE SCREWS

PLAN VIEW

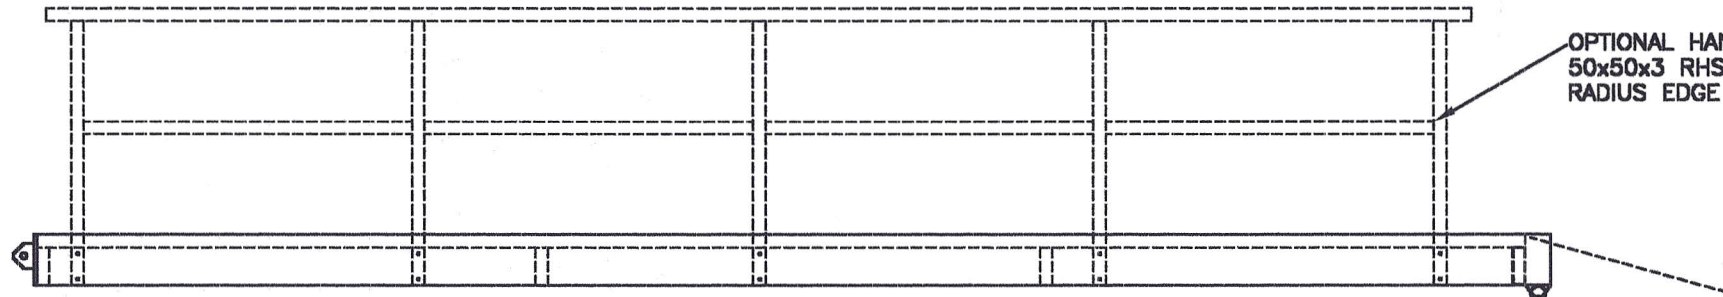

PROFILE VIEW

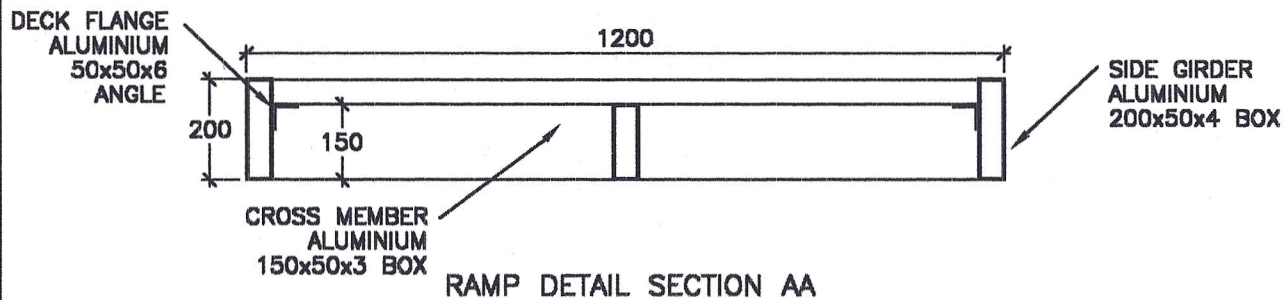

**MARINE DOCK SYSTEMS
 PTY LTD**

1.2m x 6.0m
 ALLOY-TIMBER RAMP

RAMP-2943



SCALE	N.T.S.	DRAWING No.	
DRAWN	J.P.M	A4-2943	
DATE	6,5,98	REV	A