


COPYRIGHT ALL RIGHTS RESERVED

DO NOT SCALE

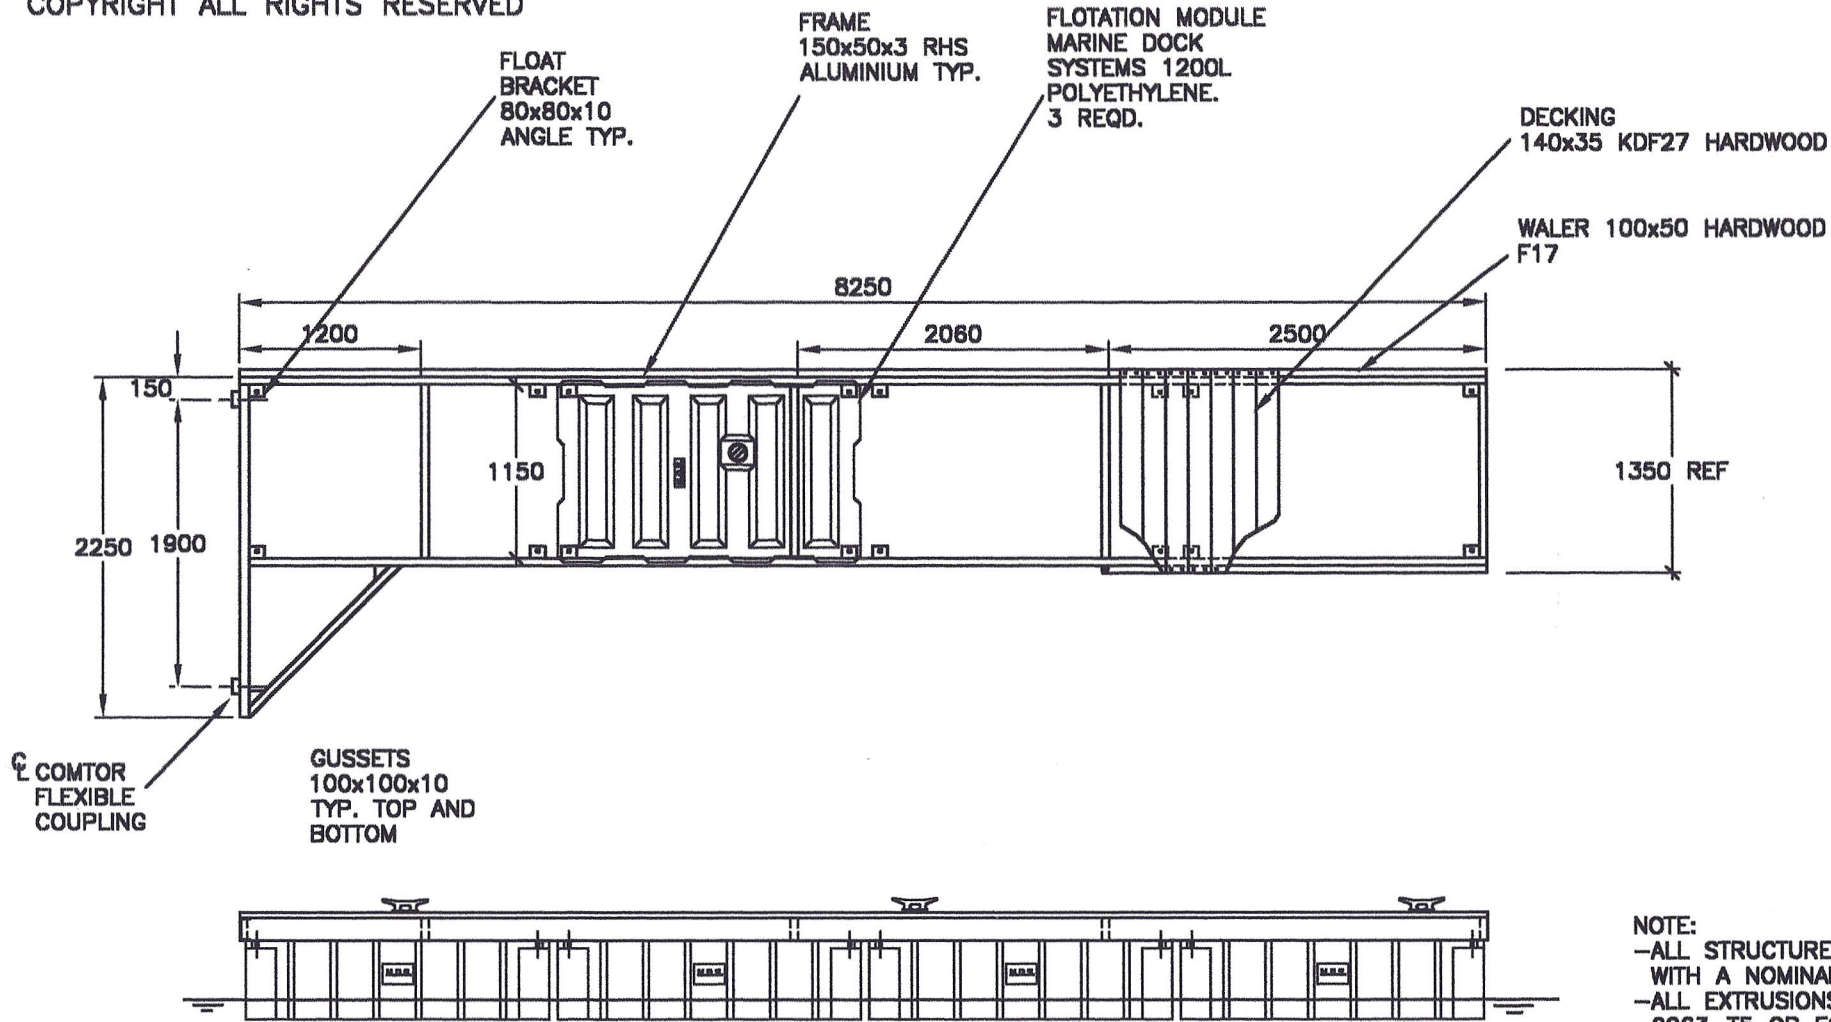

NOTE:

- ALL STRUCTURE IS FULLY WELDED WITH A NOMINAL FILLET OF 5mm
- ALL EXTRUSIONS ARE OF GRADE 6063-T5 OR EQUIVALENT.
- FILLER ALLOY IS GRADE 5356
- ALL WELDING IN ACCORDANCE WITH AUSTRALIAN STANDARD AS1665-1992
- ALL FASTENERS ARE CORROSION RESISTANT STAINLESS STEEL.
- ALL BOLT THREADS ARE TO BE TREATED WITH ANTI-SIEZE OR EQUIVALENT LUBRICATING COMPOUND, PRIOR TO FASTENING.

**MARINE DOCK SYSTEMS  
PTY LTD**

FINGER  
8.25m x 1.35m  
4x 1200L FLOATS

FINGER-2963



SCALE	N.T.S.	DWG	<b>A4-2963</b>	
DRAWN	JPM	REV	A	26,10,01
DATE	26,10,01	CHK	APP'D	